


Prop. Road Width 25'-0"

level ±0'-0"

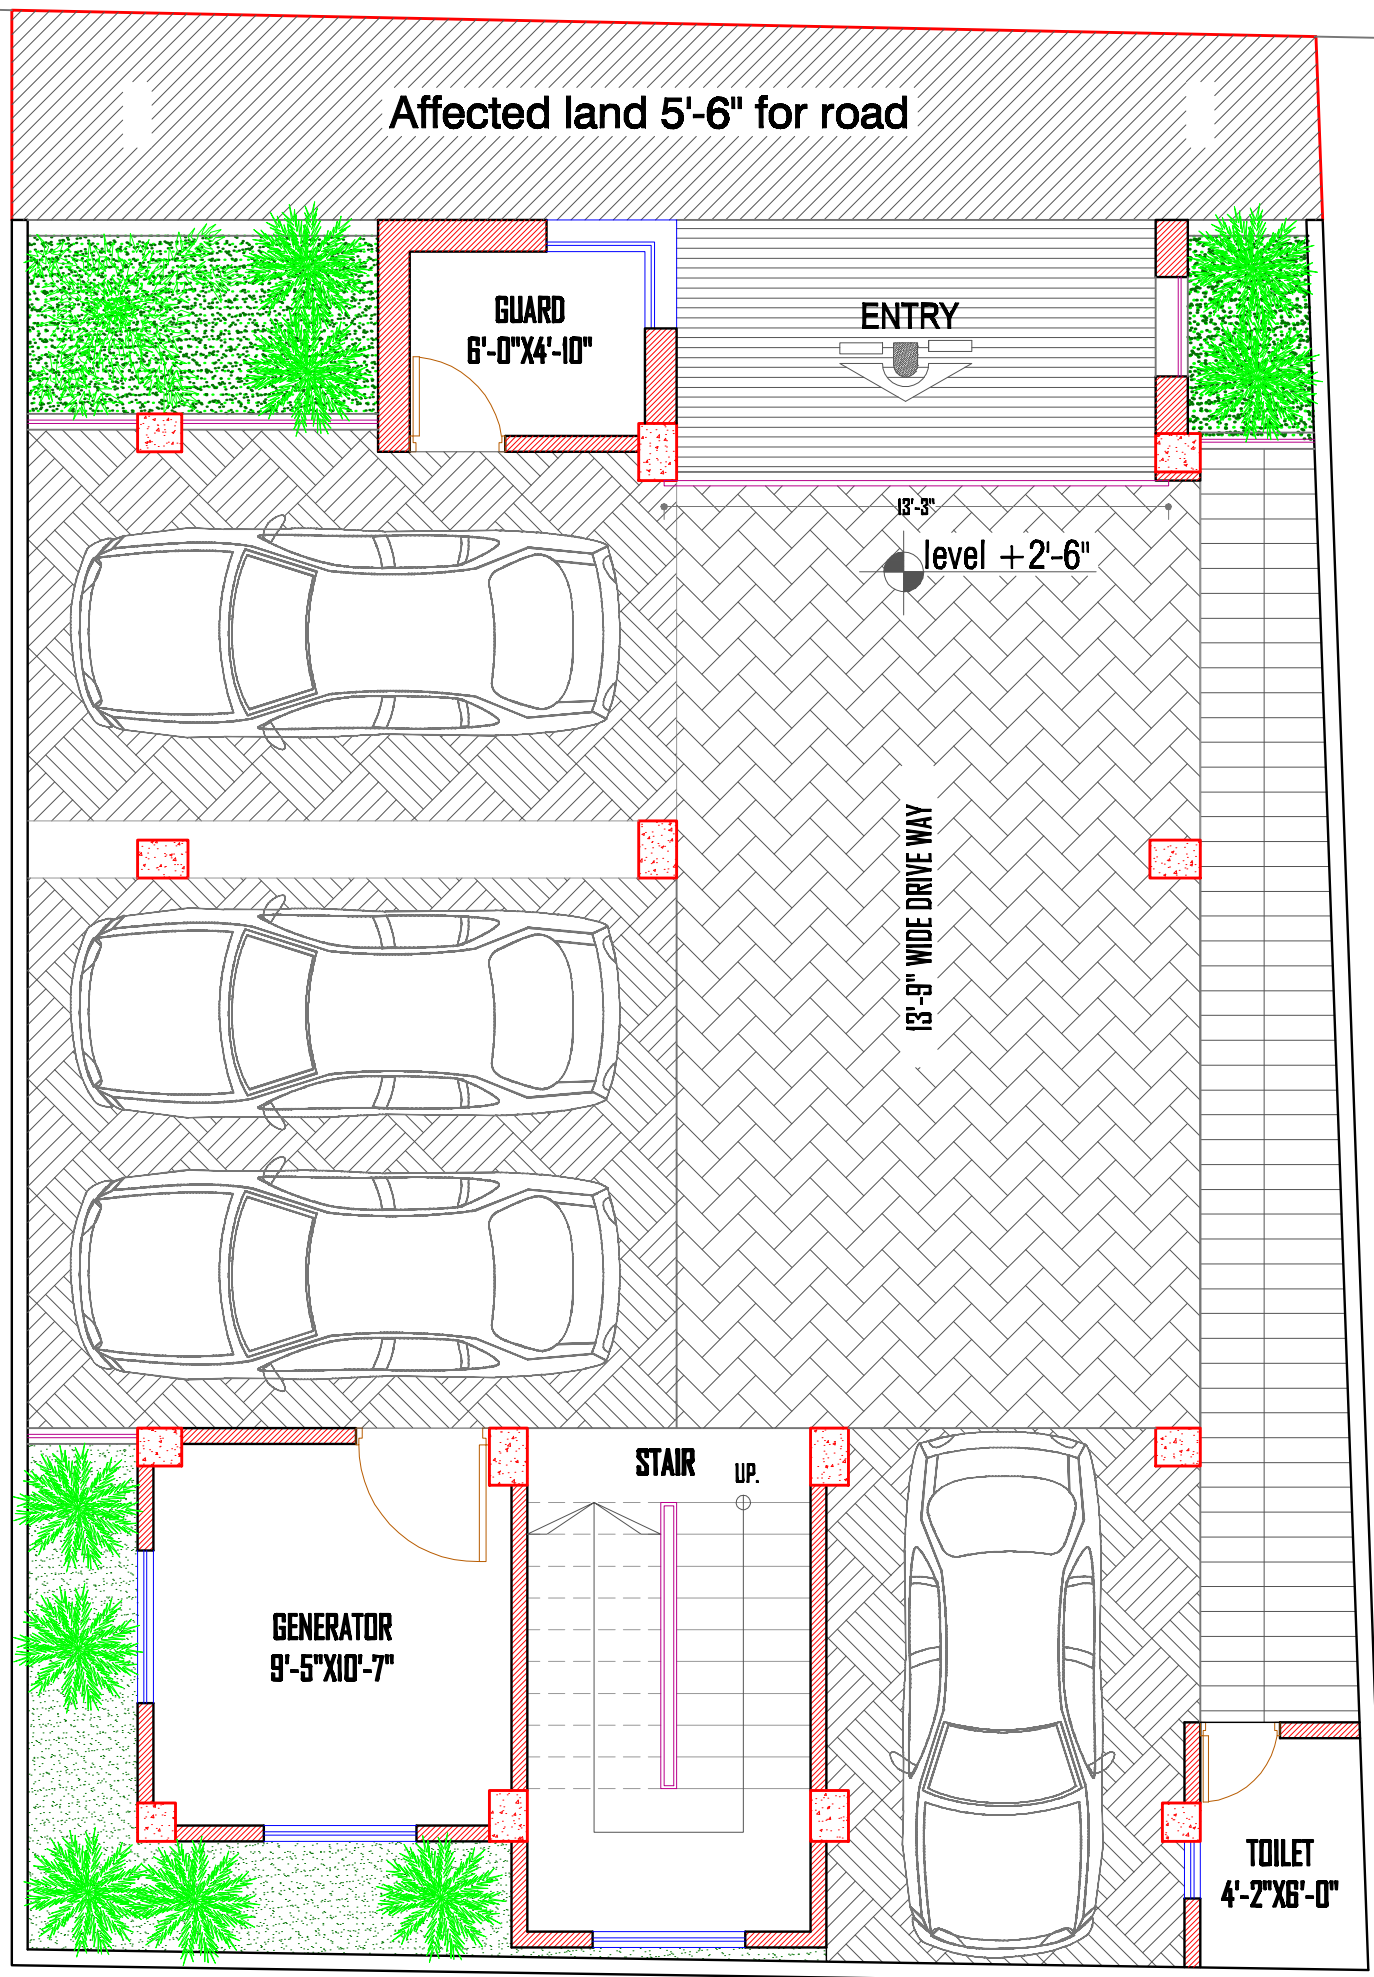

GROUND FLOOR PLAN.